


・延床面積

B1F	350㎡
消火ポンプ室	60㎡
受水槽ポンプ室	60㎡
客席ワゴン収納	180㎡
共用	50㎡
1F	5,713㎡
2F	3,145㎡
3F	1,561㎡
4F	770㎡
5F	36㎡
フォロースポット室	36㎡
RF	80㎡
排煙機械室	80㎡
合計	11,655㎡

うち
 生涯学習機能 : 439㎡
 児童館 : 265㎡


施設内諸室配置案 1階平面図 1/400



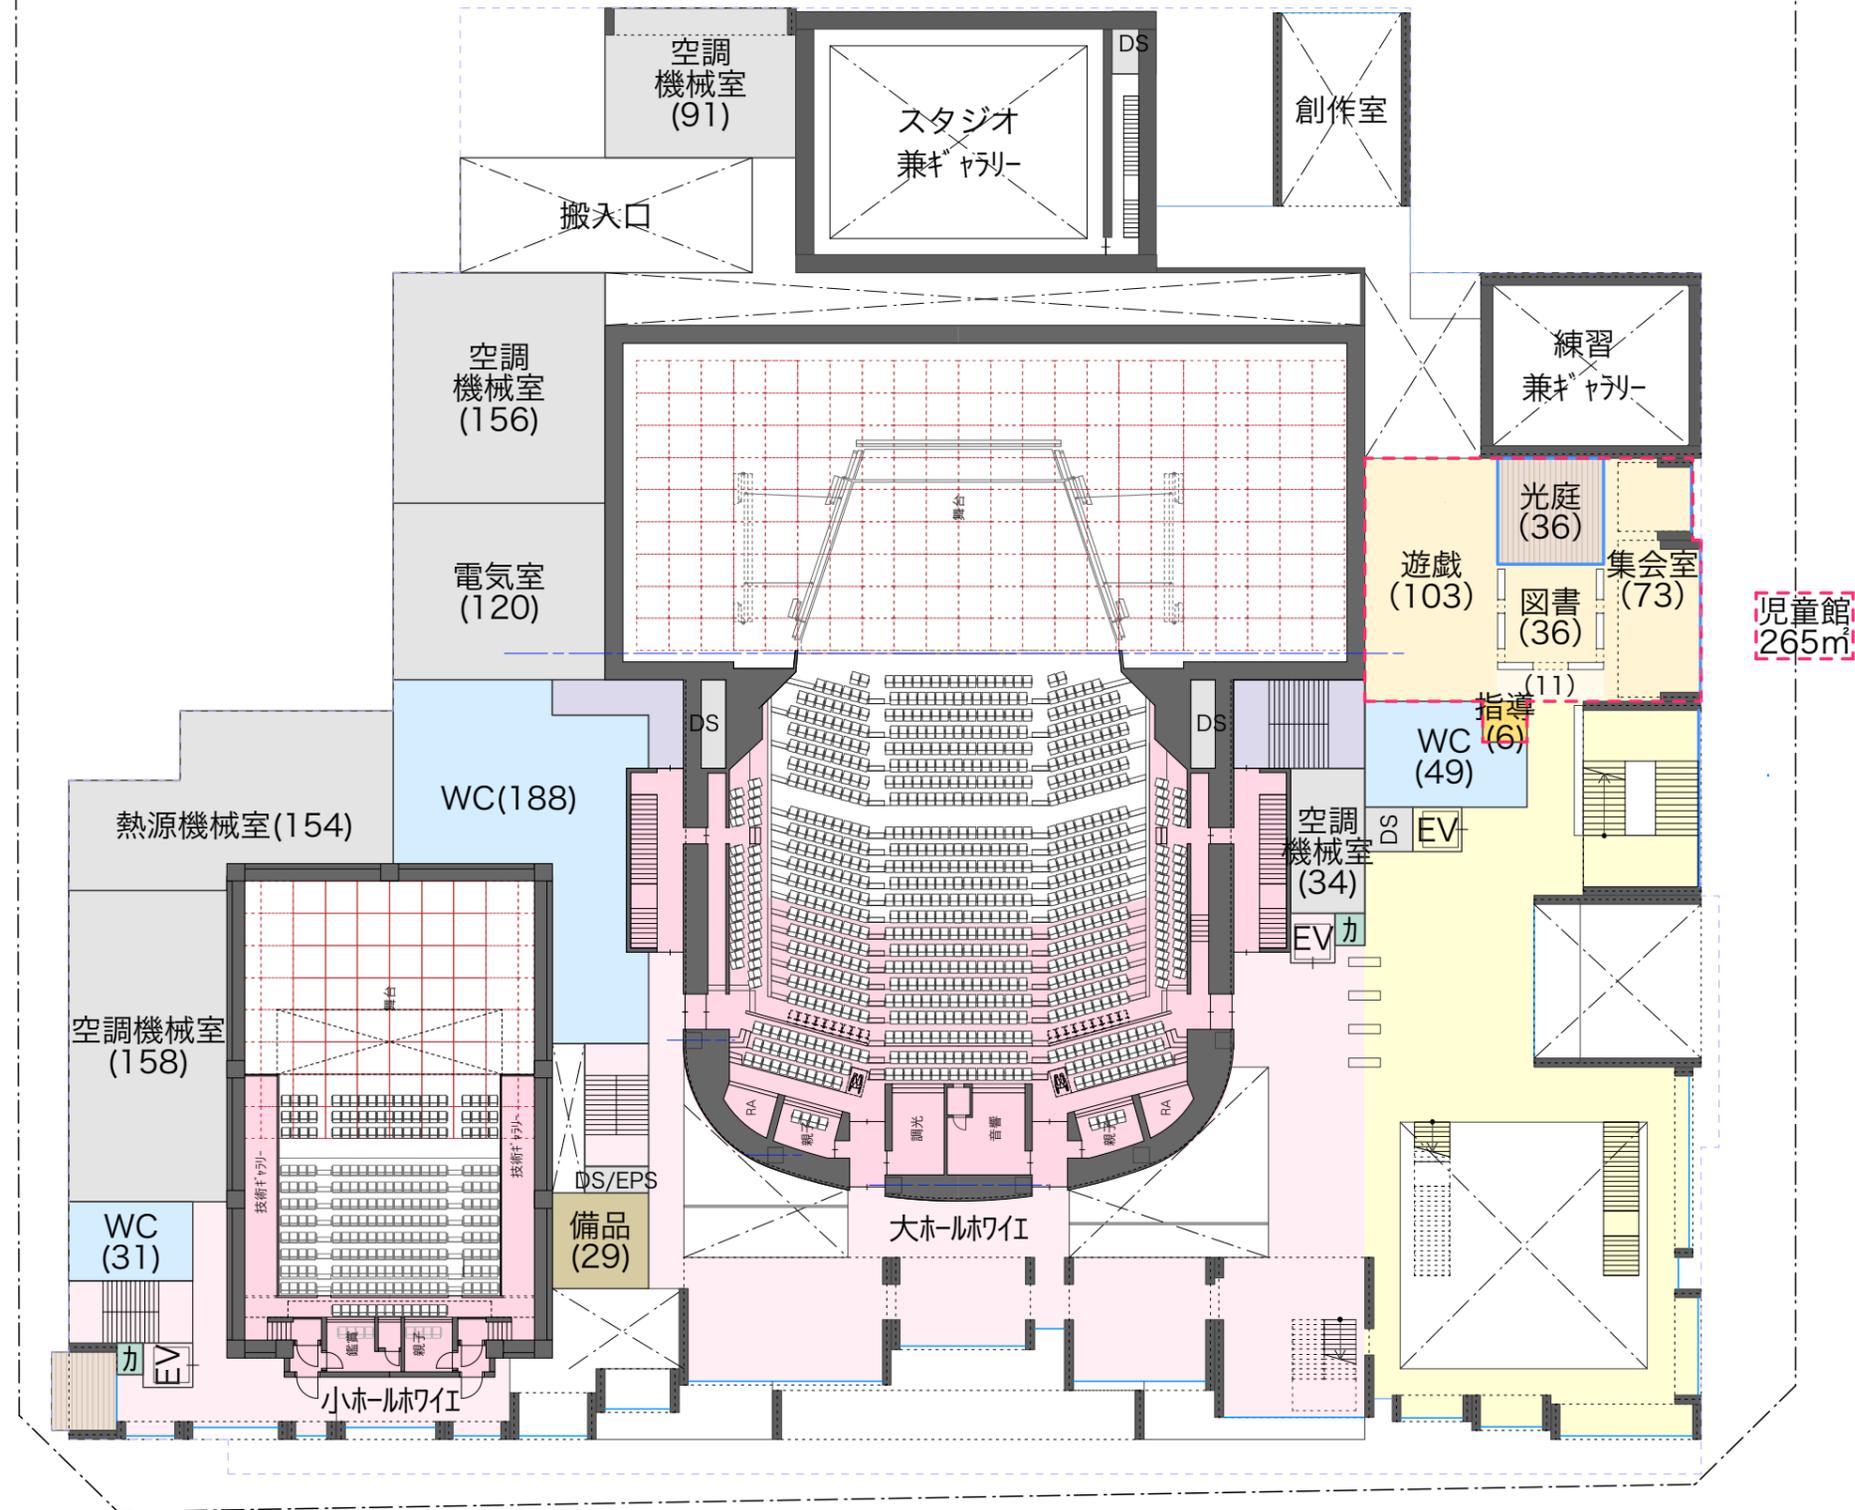


施設内諸室配置案 2階平面図 1/400



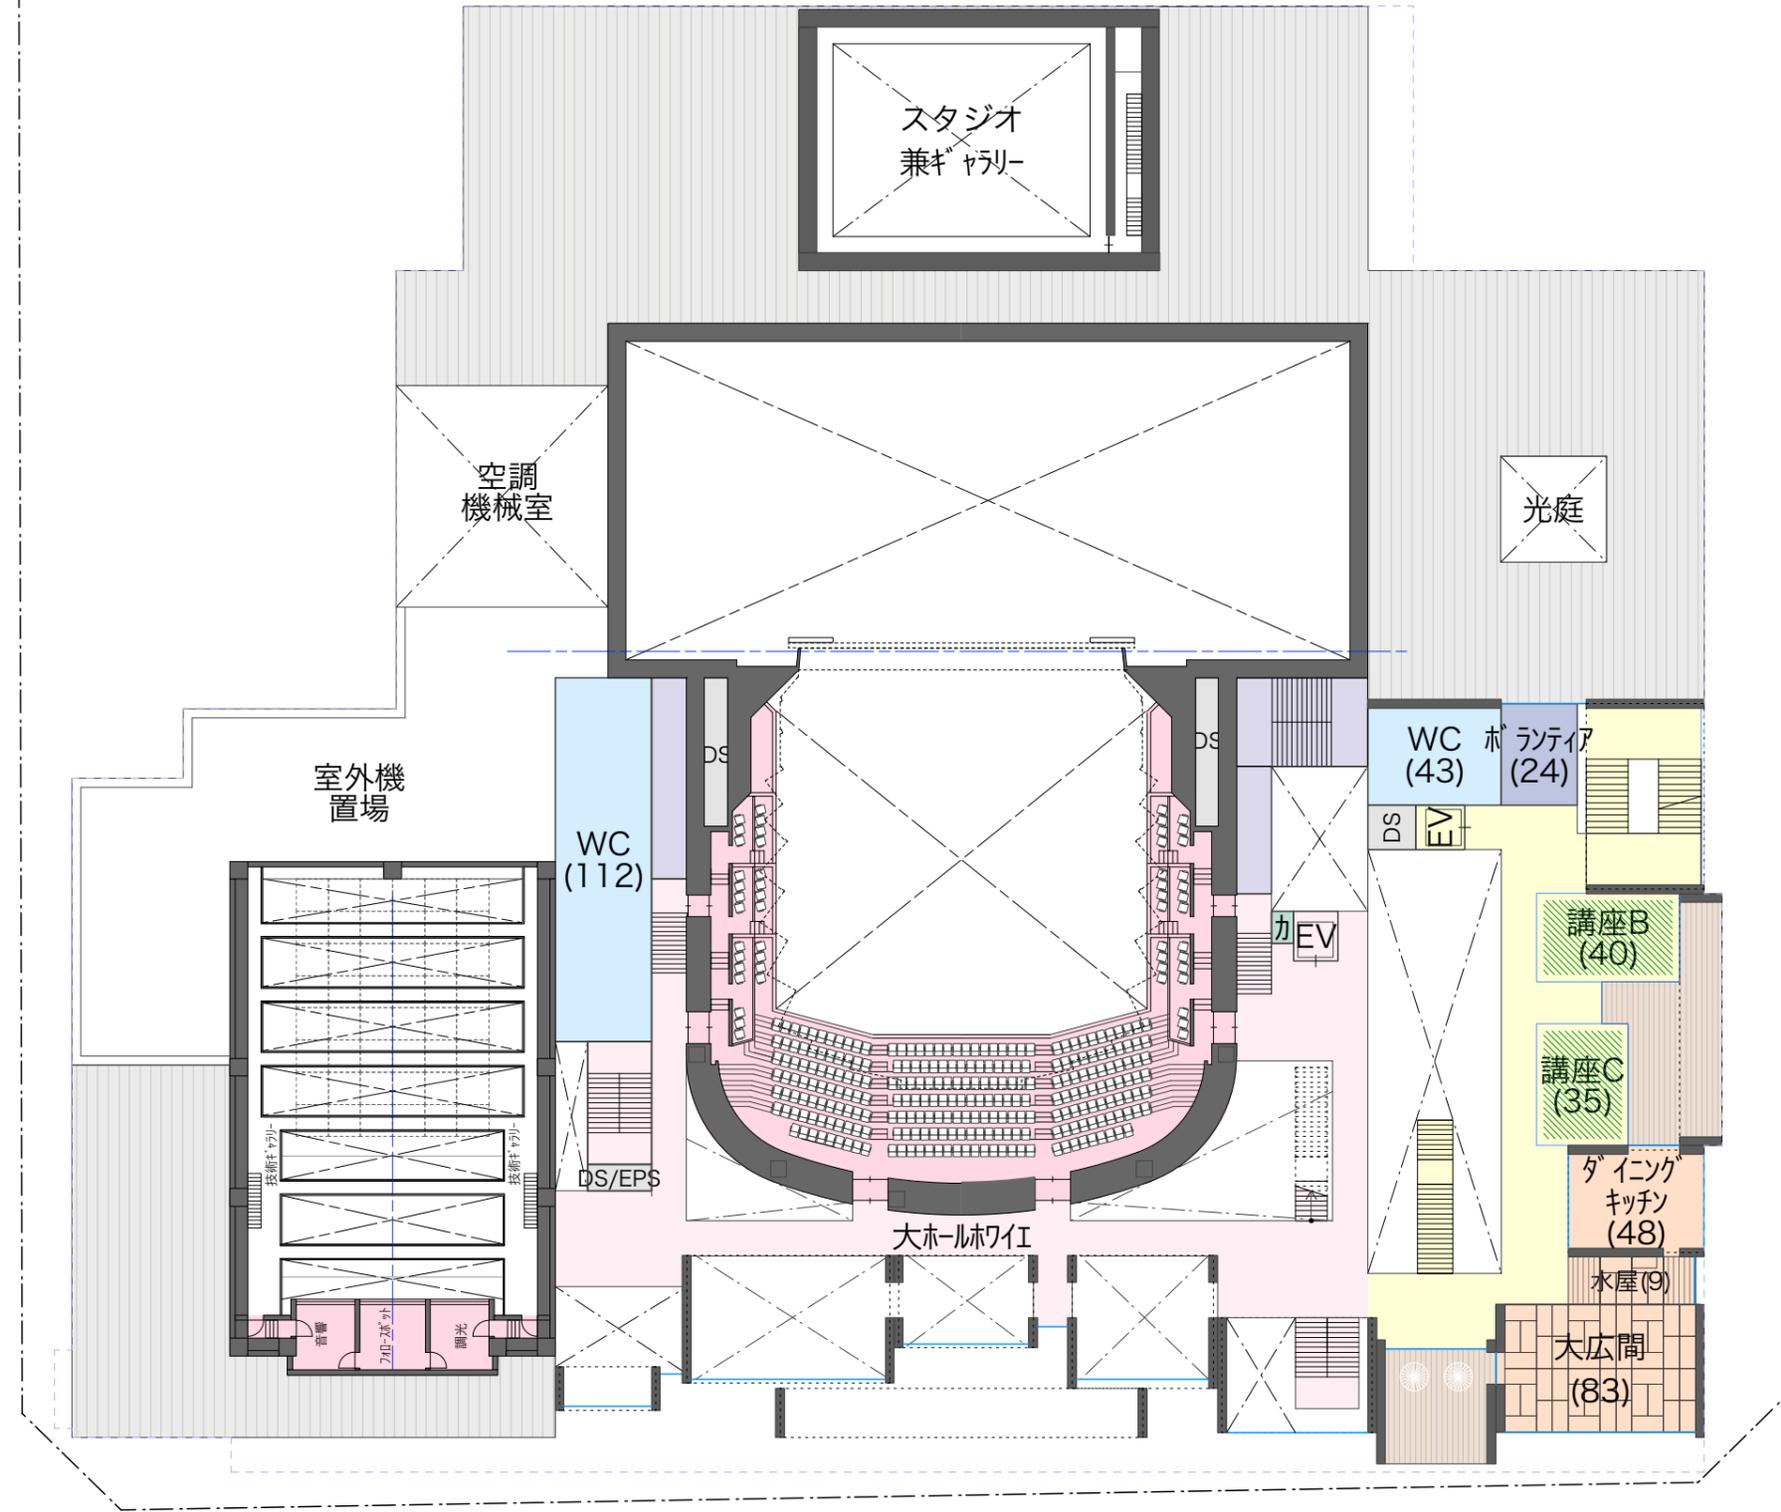



施設内諸室配置案 3階平面図 1/400



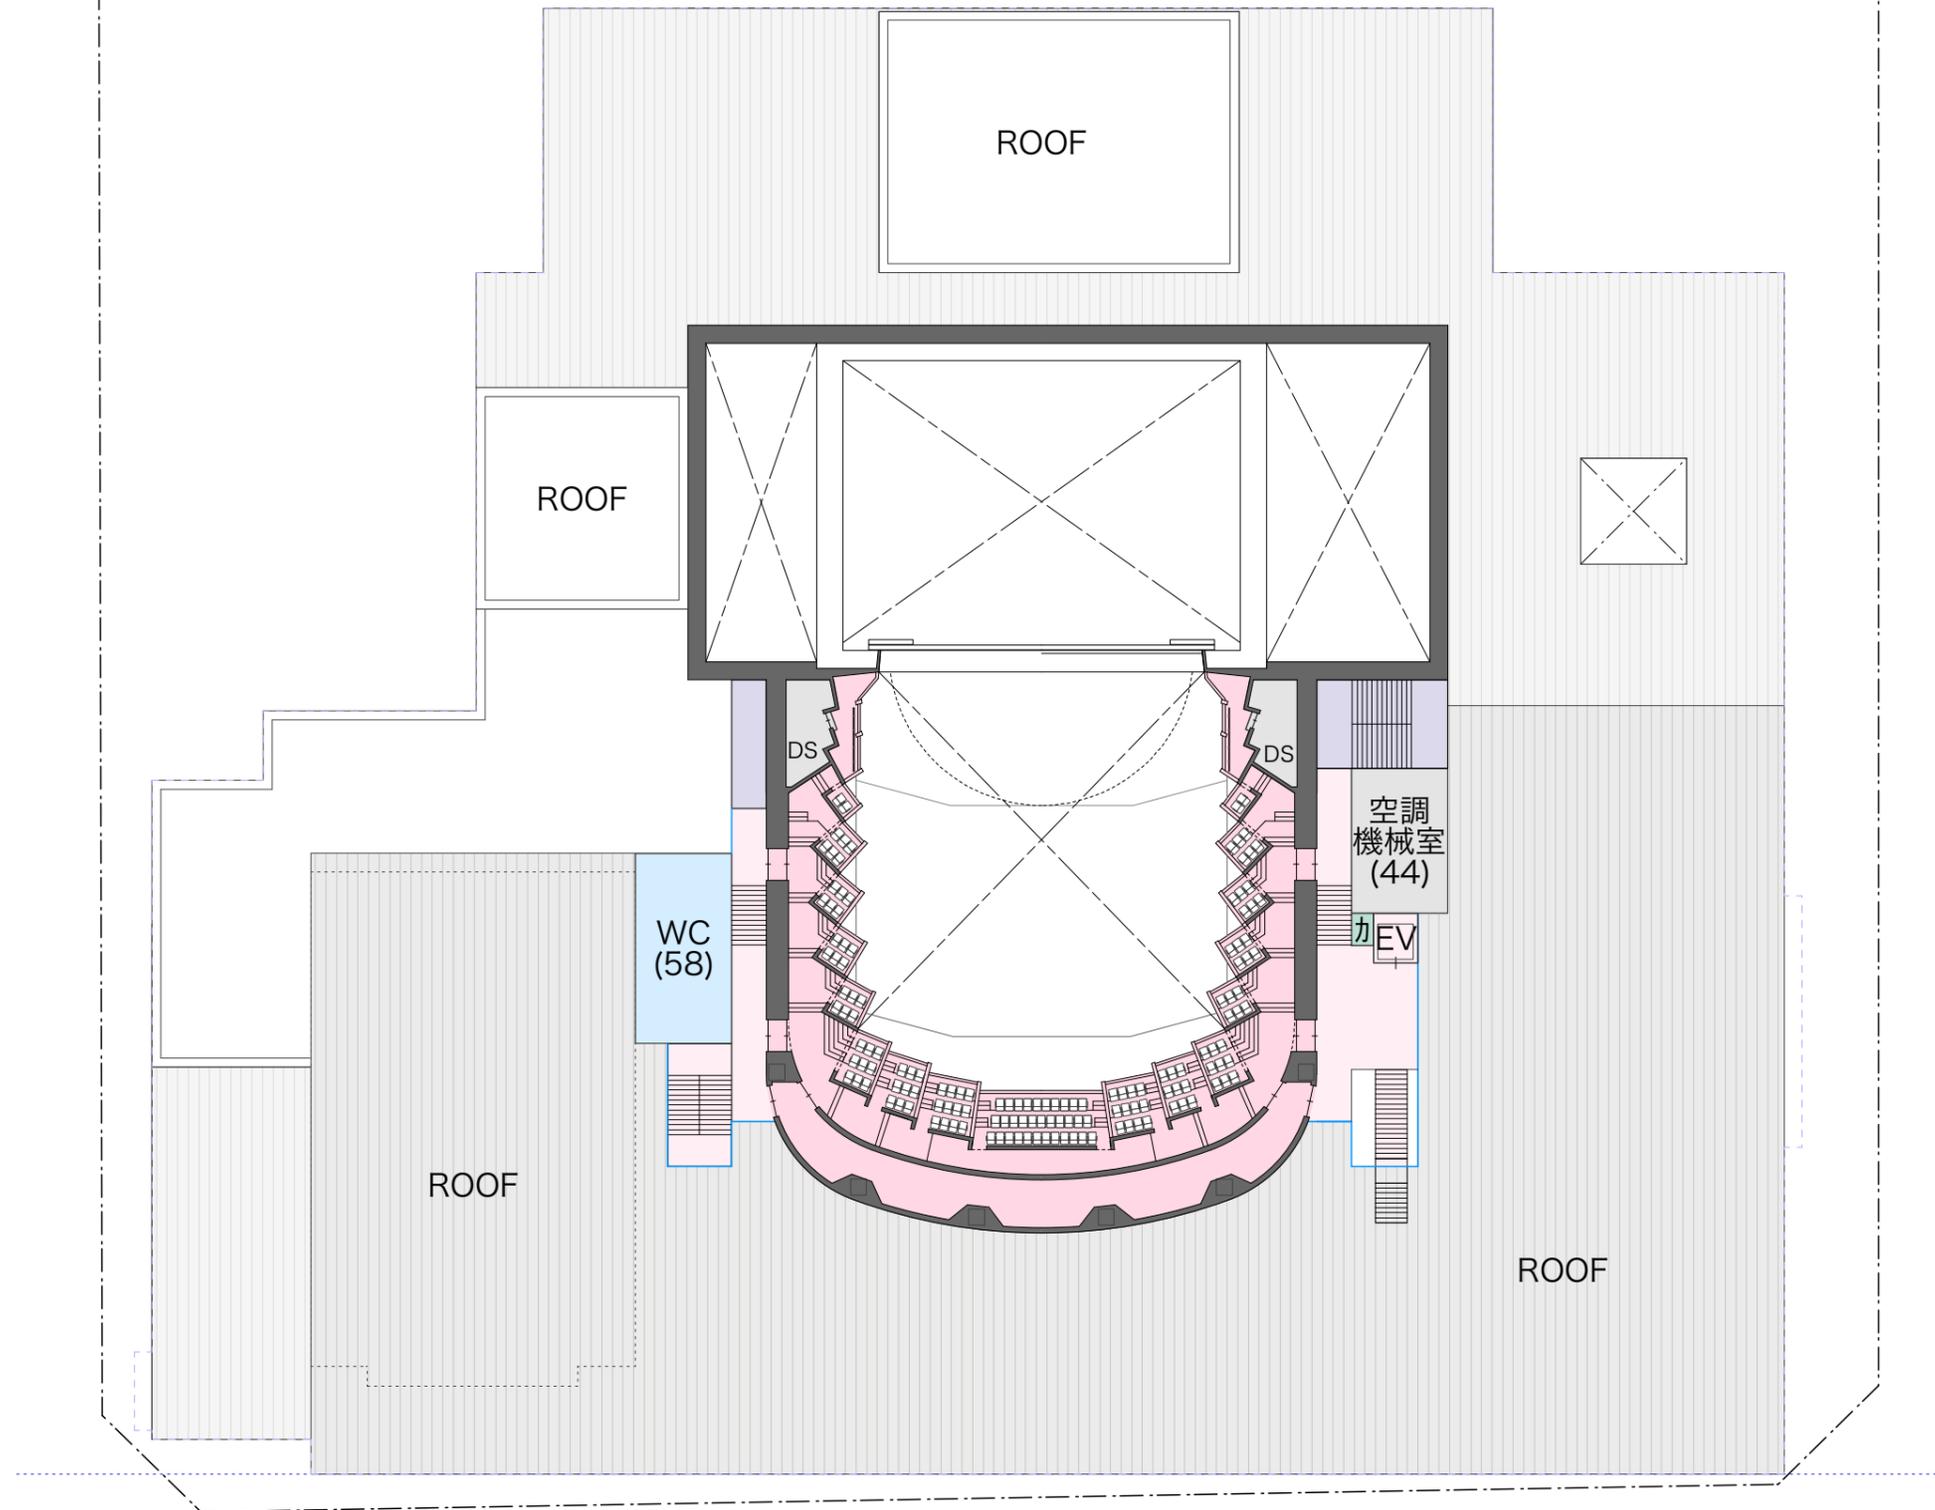

施設内諸室配置案 4階平面図 1/400



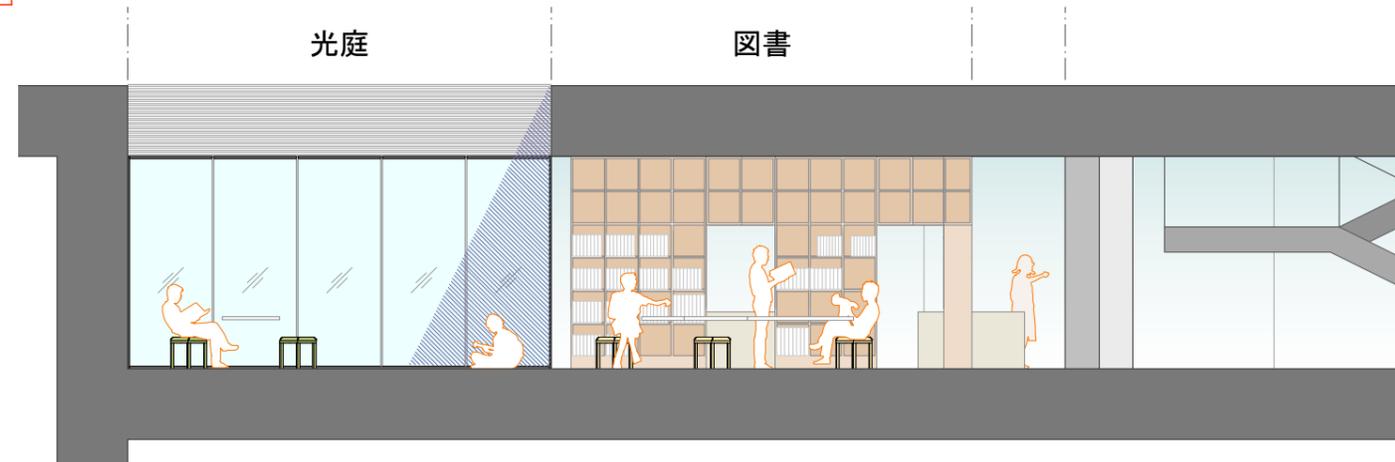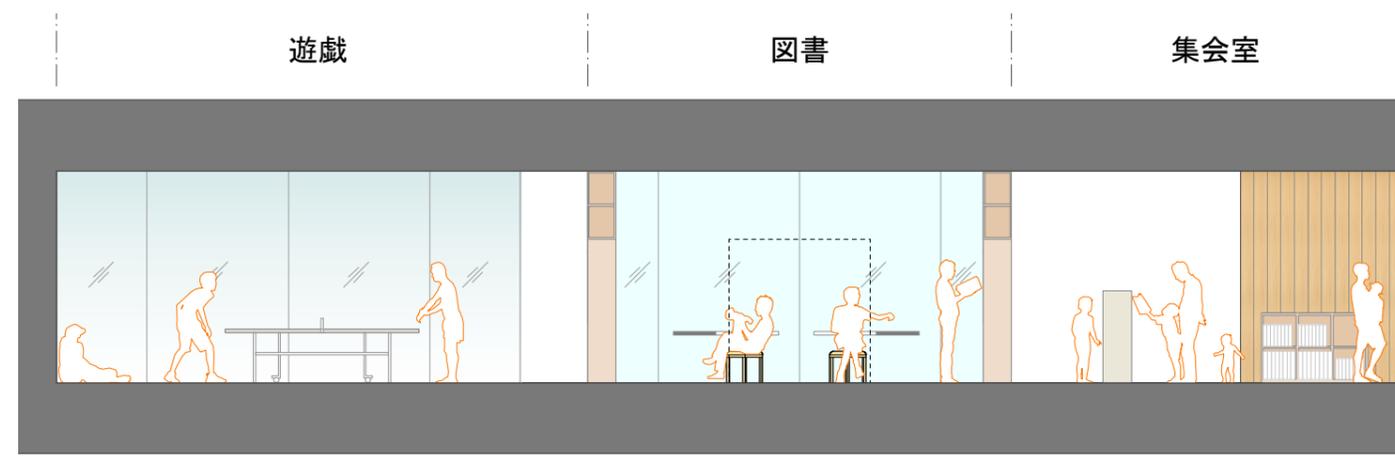


※利用イメージ

児童館レイアウト案 1/100




小ホール 平面図 検討案


縮尺 1:250

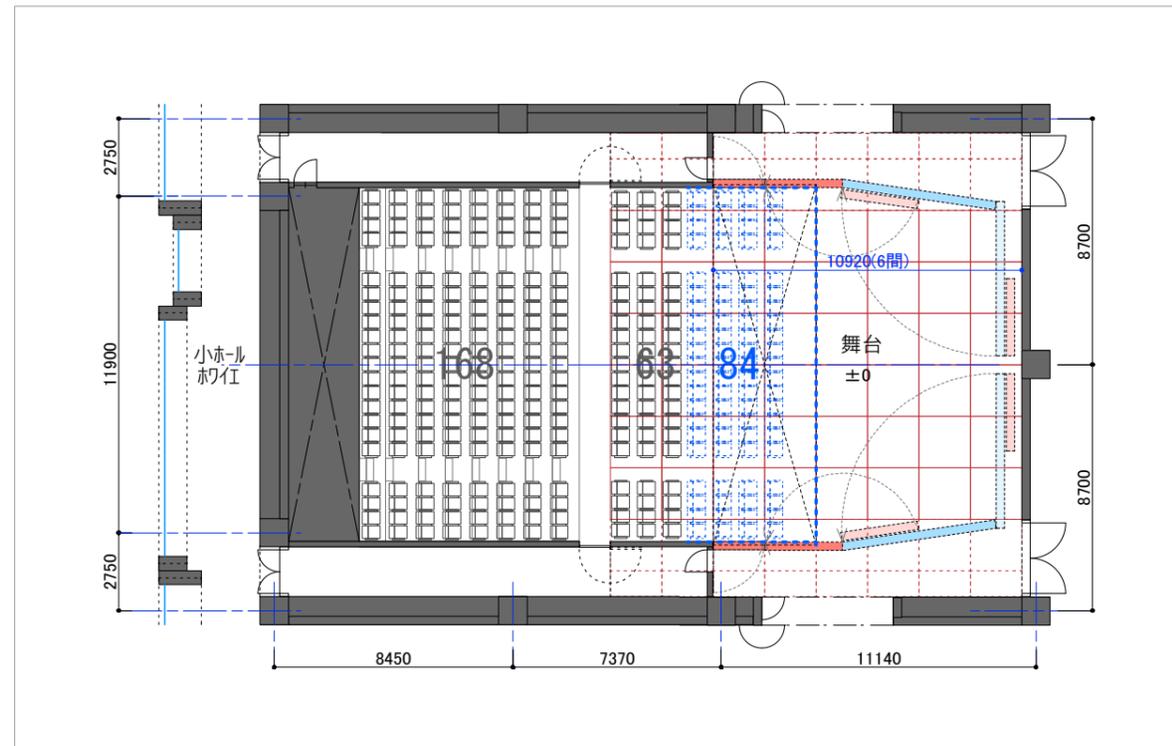


1階平面図

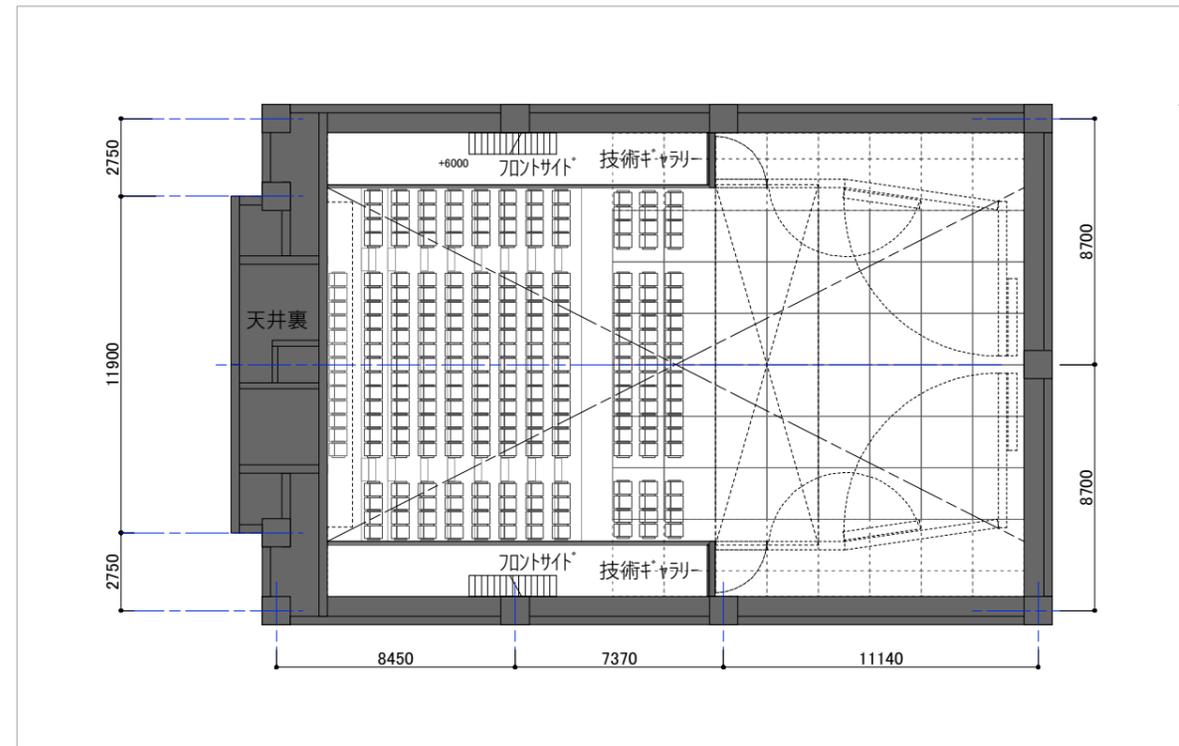

2.5階平面図

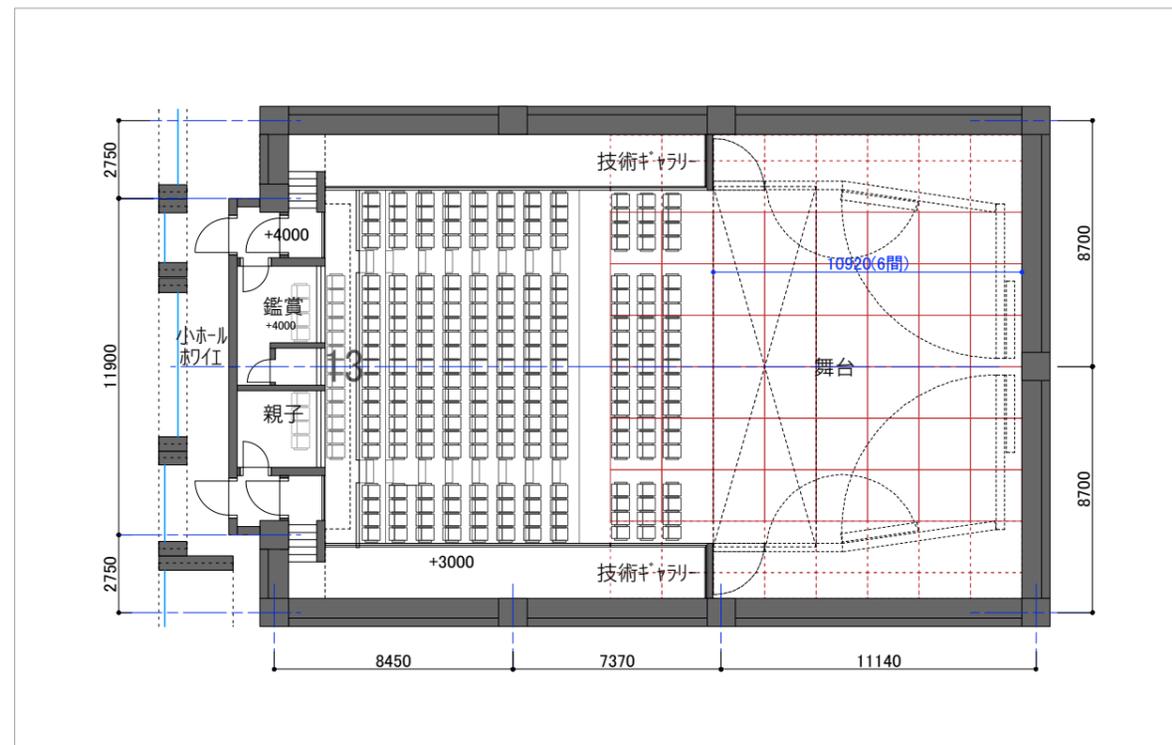

2階平面図

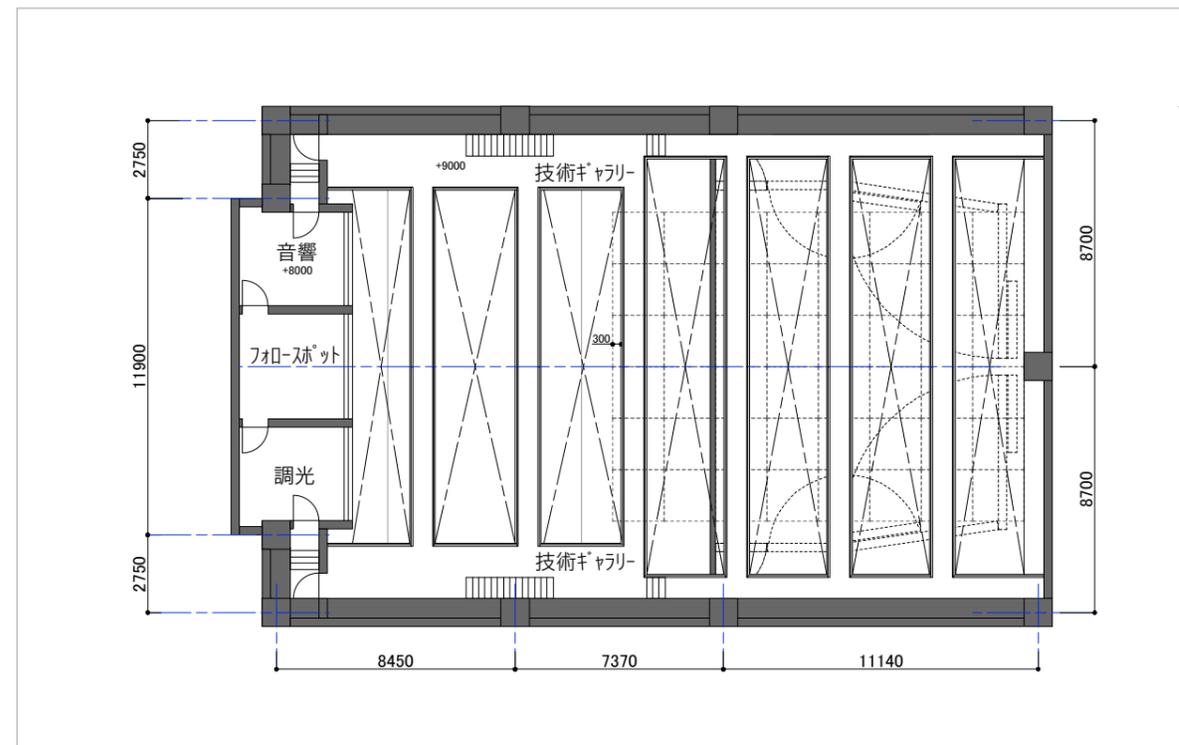


3階平面図

6間舞台：244席
 4間舞台：328席

小ホール 断面図 (6間舞台) 検討案


縮尺 1:100

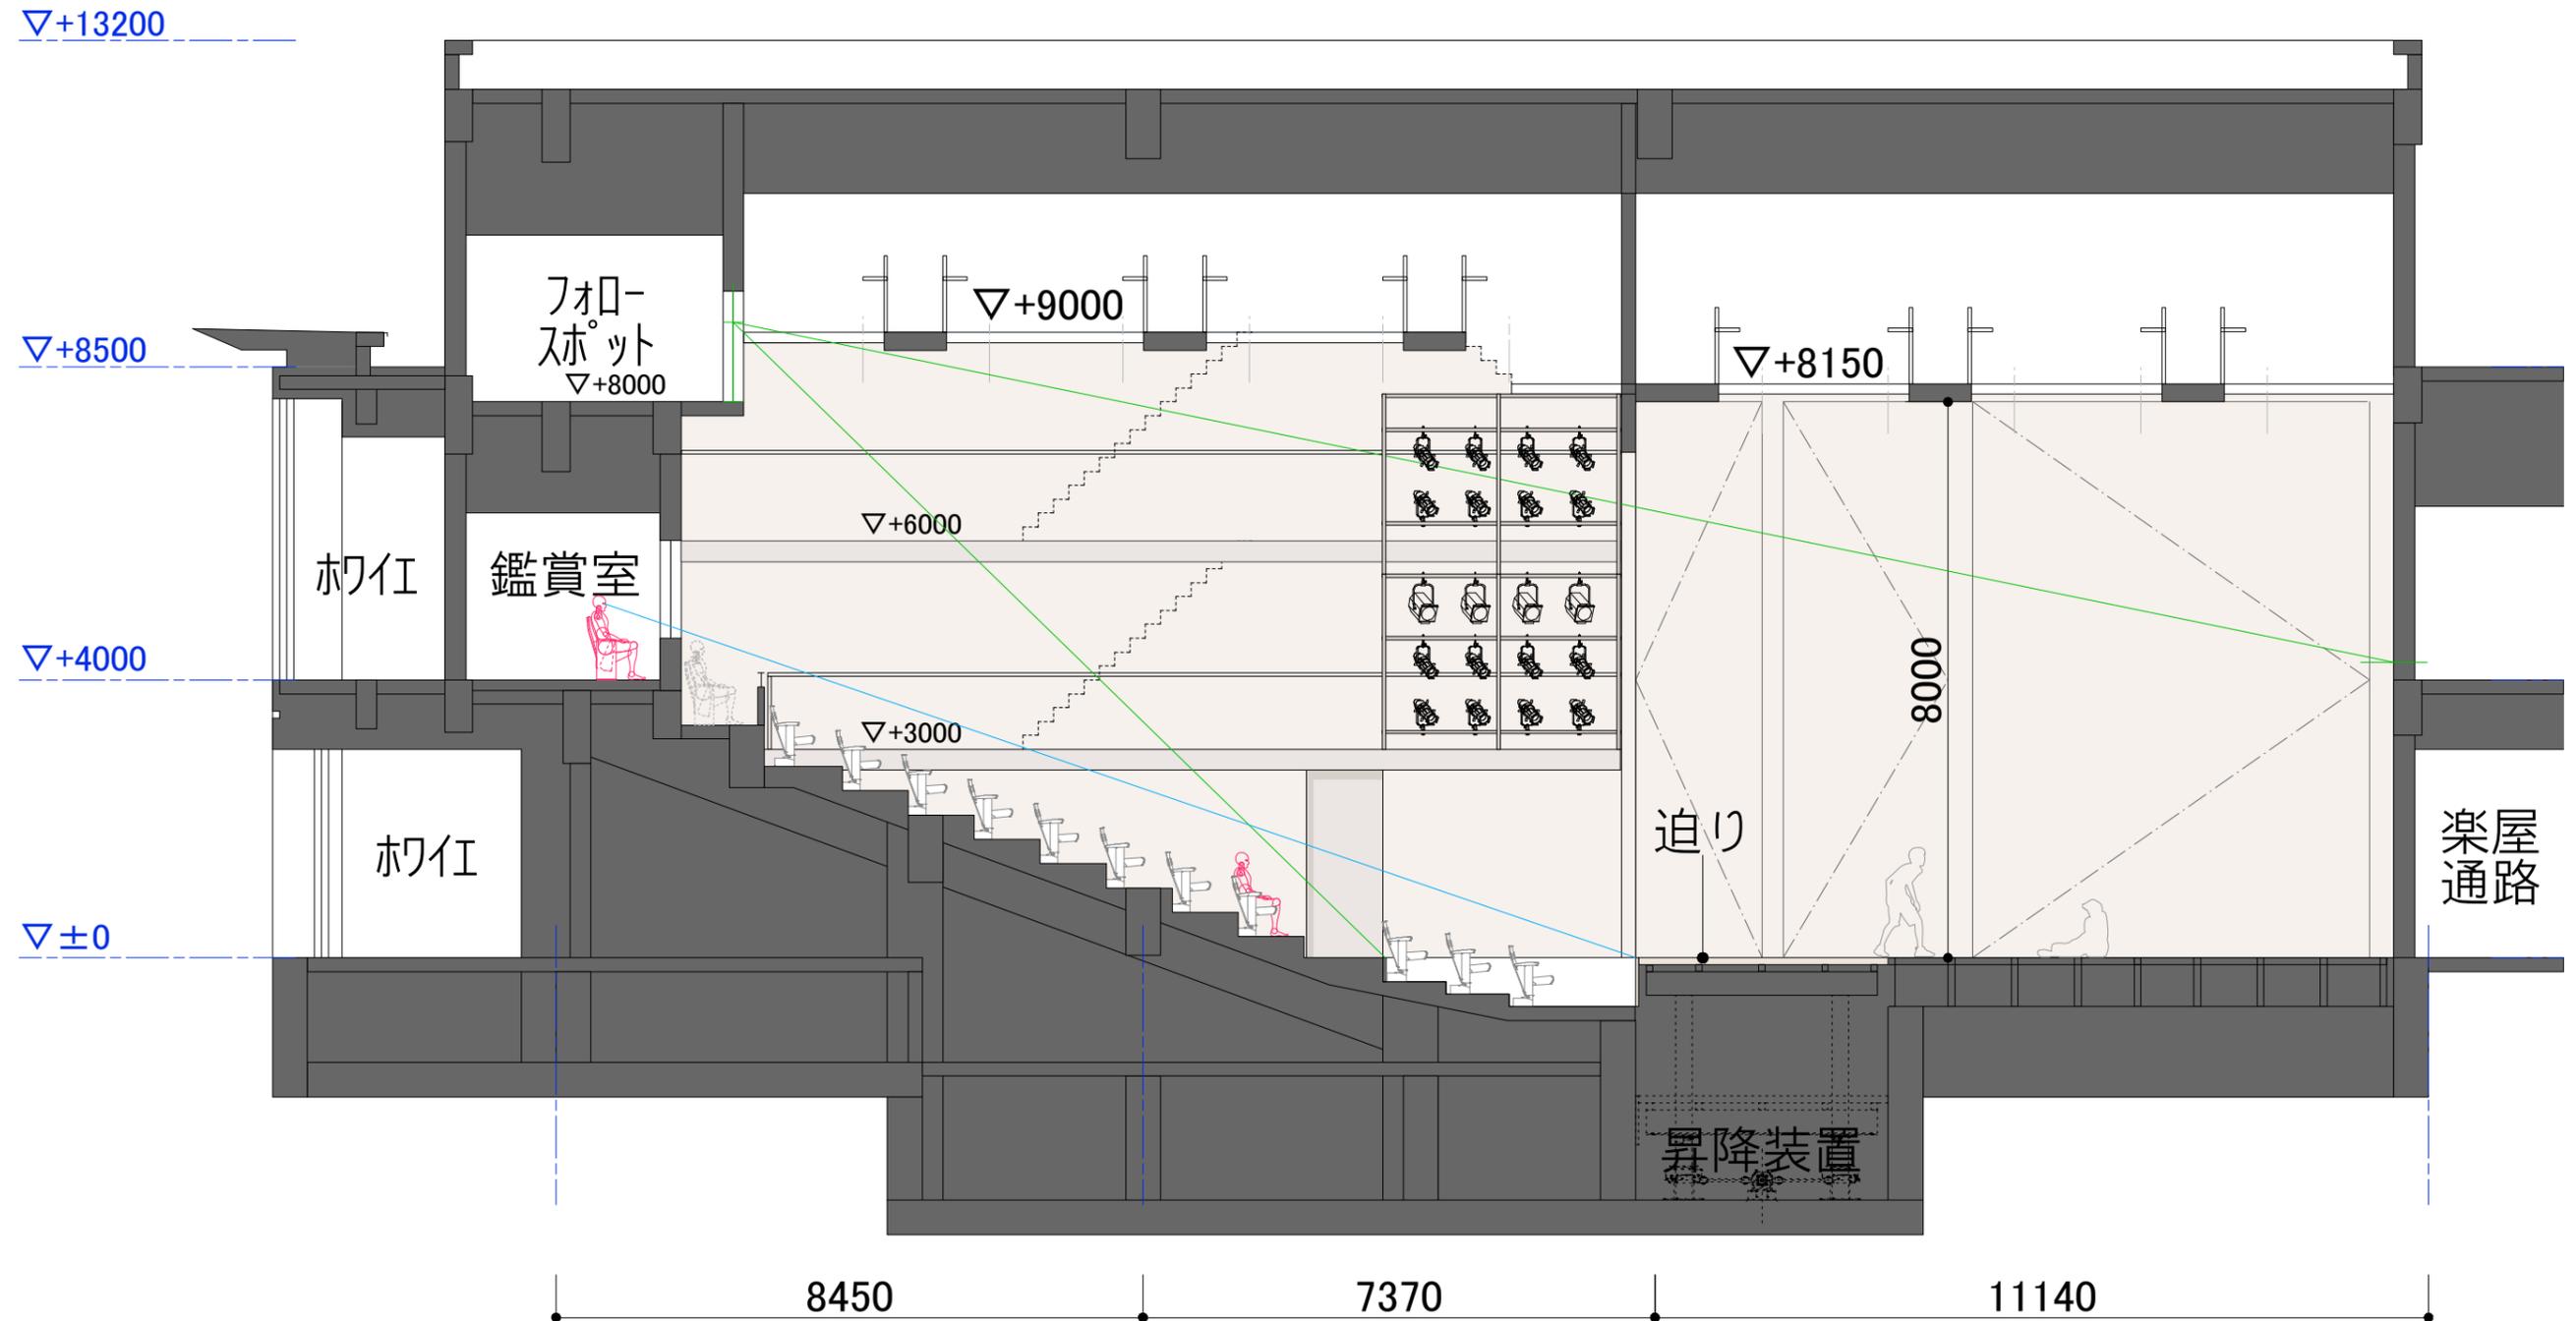

南北断面図

小ホール 断面図 (4間舞台) 検討案

縮尺 1:100

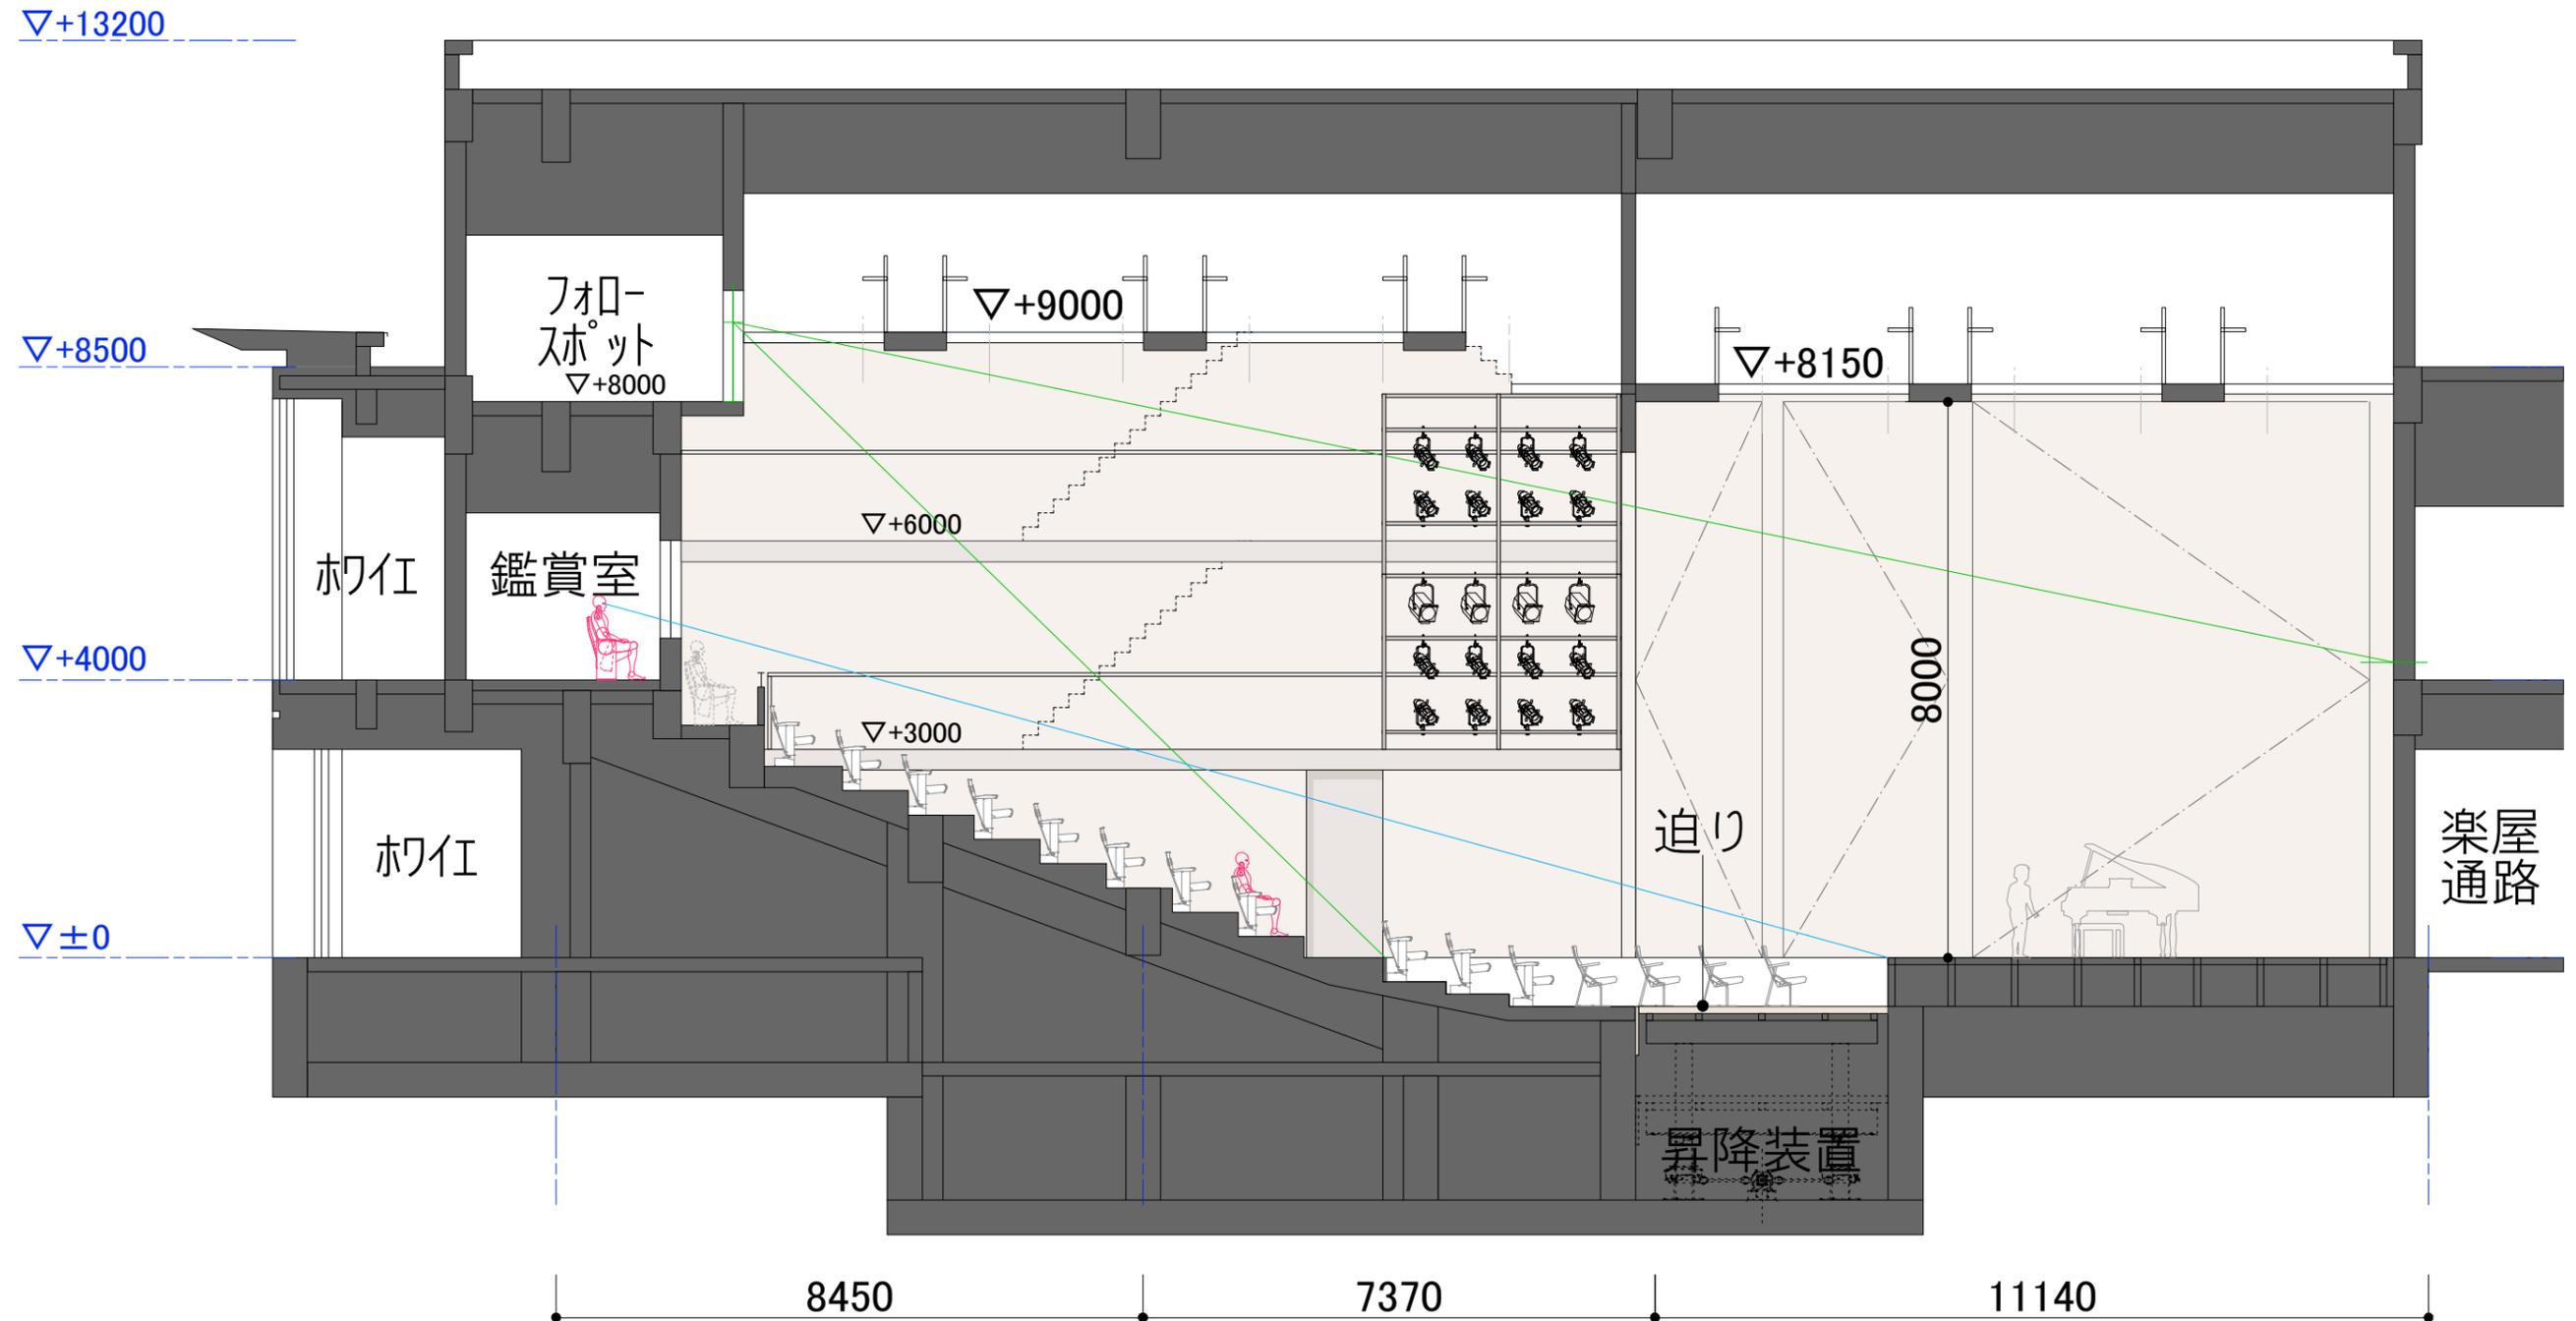

南北断面図