



# 資料1-6

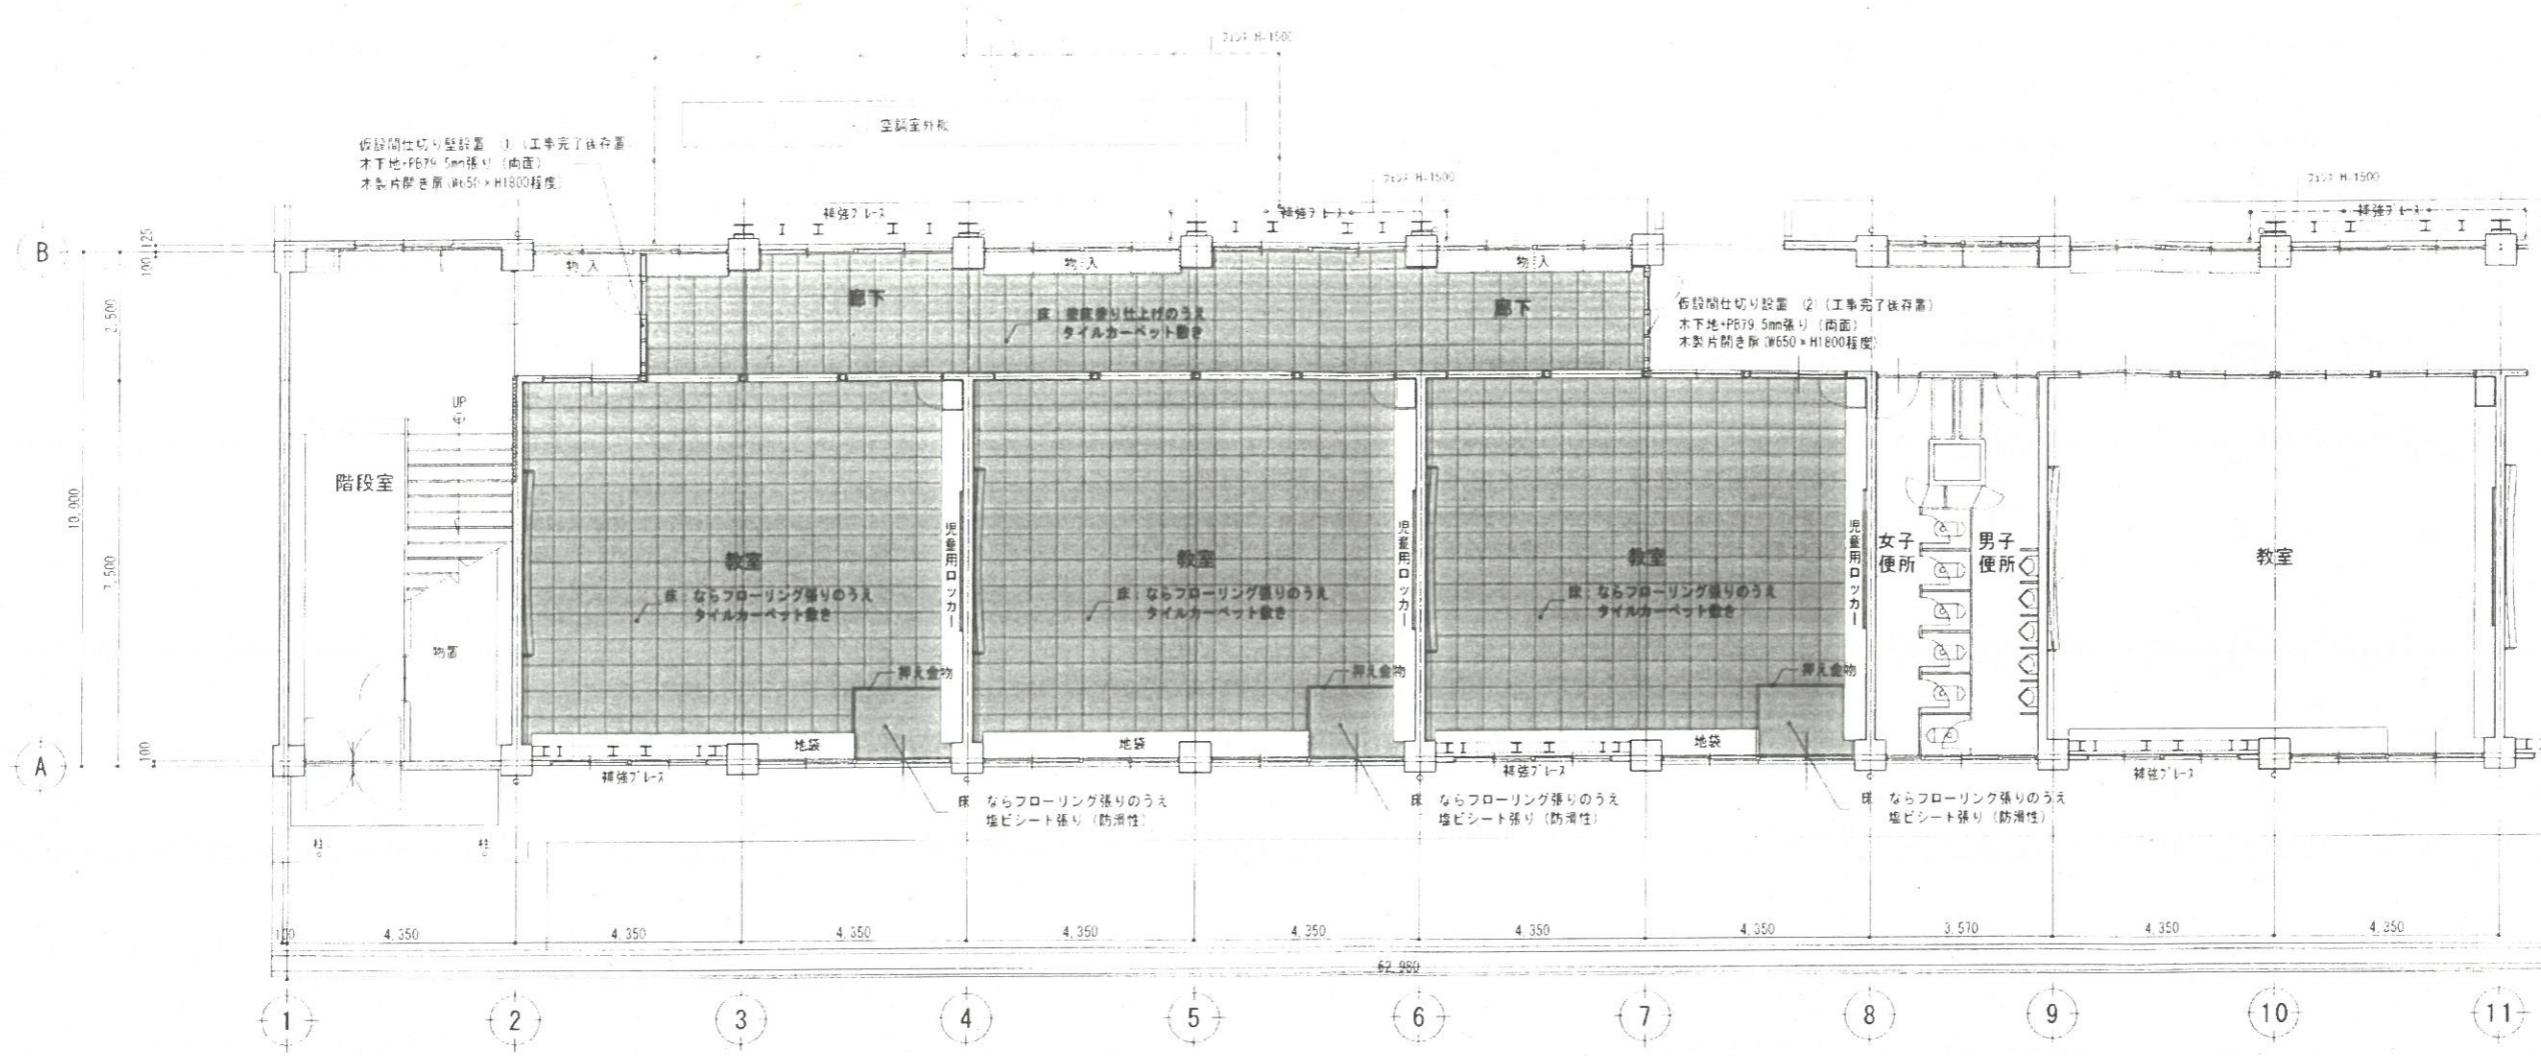

(改修) 1階平面図 1/100

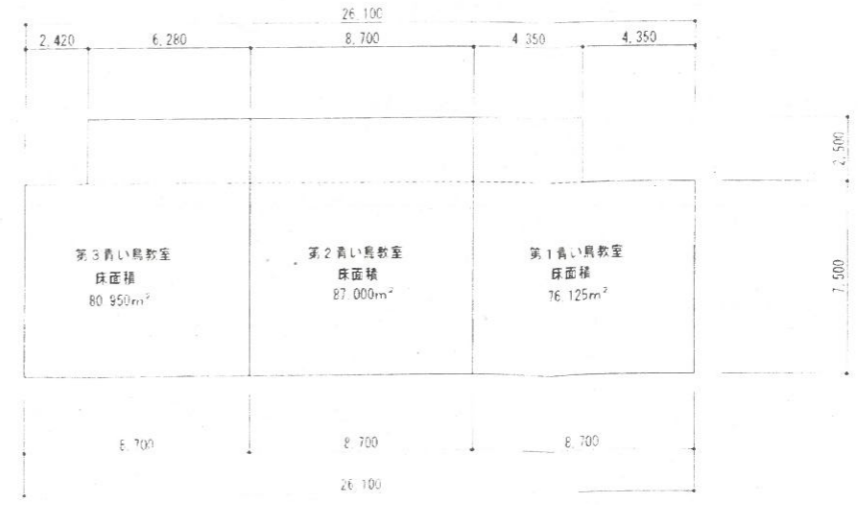

青い鳥教室床面積 S=170

